


NOTE: ALL MATERIAL COMPLIANT ROHS STANDARD

REVISION INFORMATION			
Rev.	Rev. Date	Modified By	Brief Description

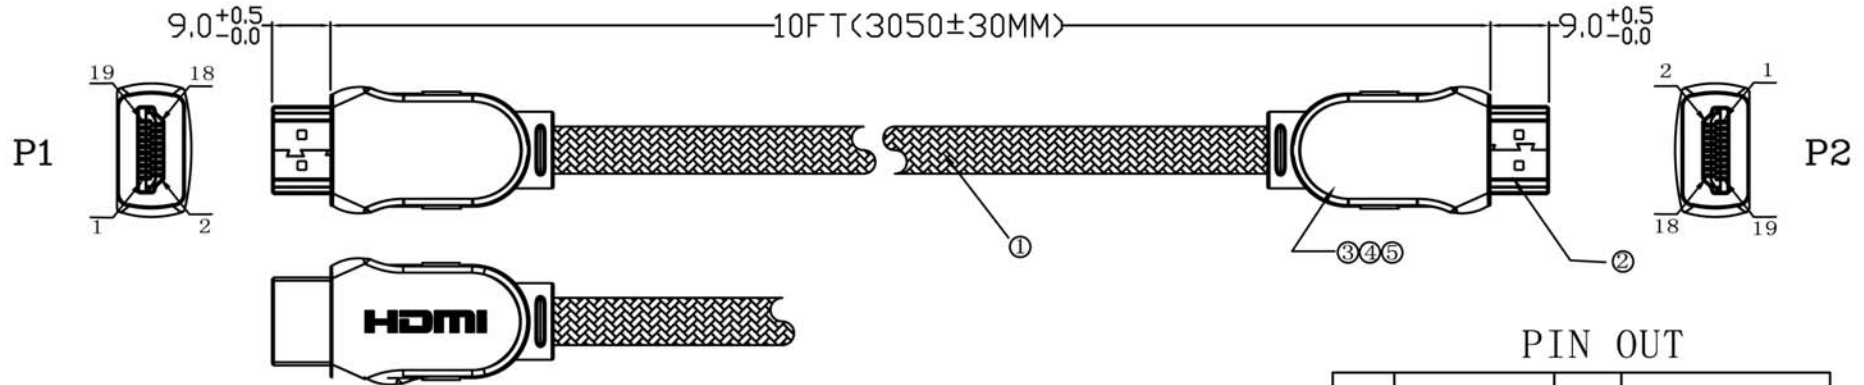


PIN OUT

P1	Wire Color	P2	SIGNAL NAME
1	Red	1	TMDS Data2+
3	White	3	TMDS Data2-
5	Drain	5	TMDS Data2 Shield
4	Brown	4	TMDS Data1+
6	White	6	TMDS Data1-
2	Drain	2	TMDS Data1 Shield
7	Blue	7	TMDS Data0+
9	White	9	TMDS Data0-
11	Drain	11	TMDS Data0 Shield
10	Green	10	TMDS Clock+
12	White	12	TMDS Clock-
8	Drain	8	TMDS Clock- Shield
13	Red	13	CEC
14	Black	14	UTILITY
19	White	19	Hot Plug Detect
17	Drain	17	DDC/CED Ground
15	Yellow	15	SCL
16	Purple	16	SDA
18	White	18	+5V Power
Shell	Drain	Shell	

NOTE:

- CABLE: (30#\*1/0.254mm\*1P+DAM) \*5+30#4C+ADB BLACK PVC JACKET V1.4 OD:6.0±0.20mm Transparent+Black Nylon Net  
MARK: High Speed HDMI Cable With Ethernet Exxxxxx AWM STYLE 20276 80°C 30V VW-1
- CONNECTORS:  
HDMI A/M, CONTACT:3U", SHELL:1U", INSULATION:BLACK.
- ELECTUONICAL TEST:  
(1).100% OPEN SHORT & MISS WIRE TEST  
(2).INSULATION RESISTANCE: DC 300V/0.01s 10Mohm  
(3).CONDUCTOR RESISTANCE: 3 ohm
- ROHS compliant

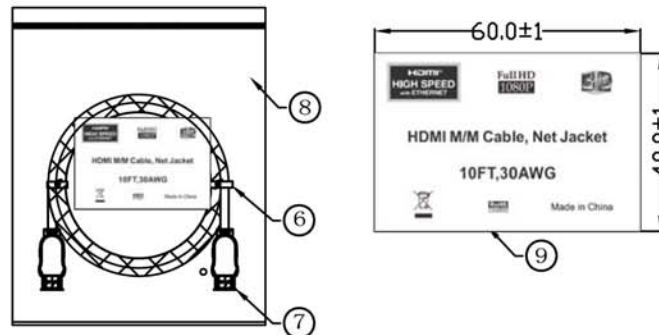

NO.	PART NAME	SPECIFICATION DESCRIPTION	QTY	UNIT
①	Label	HKC104PBB/Z-U026 10FT, 30AWG copperplate paper Size: 60*40mm Lable	1	PCS
②	PE Bag	SIZE:180*210*TO.08mm	1	PCS
③	CAP	HDMI A Male Dust Cover PVC	1	PCS
④	TIE	L=120MM	2	PCS
⑤	Hood	Zinc Alloy Hood Plated Black Cr Print:HDMI Logo	2	PCS
⑥	PVC	BLACK PVC 45P	0.012	KG
⑦	PE	PE:LDPE NATURE	0.008	KG
⑧	HDMI A CONN	HDMI 19PIN A Male Solder Insulation Black Pin Gold Plated 3U", Shell Gold Plated 1U"	2	PCS
⑨	CABLE	(30#*(1/0.254mm BC)*1P+DAM) *5+30#4C+ADB BLACK PVC JACKET, OD: 6.0MM V1.4 Transparent+Black Nylon Net	3.05	M

**SFCABLE.COM**

DRAWN BY <i>Jane</i>	DATE: 2014.06.09	DESCRIPTION: HDMI M /M Cable, Net Jacket 10FT 30AWG
CHECKED BY	SHEET 1 of 1	ITEM NO. 1812-SF-50
APPROVED BY	SCALE NONE	REV.00 UNIT:mm